


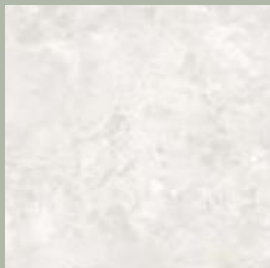

DREAMS MALL SURFACE FINISHES

MALL THEME

The color beige is neutral, calm, and relaxing. The attributes and meanings associated with beige change based on the colors it accompanies. The color beige offers some of the warmth of the color brown and the some of the crisp and coolness of the color white. In color psychology, grey represents neutrality and balance. Its color meaning likely comes from being the shade between white and black. White represents purity or innocence. While a bride wearing white was often thought to convey the bride's virginity, blue was once a traditional color worn by brides to symbolize purity. ... Some of the positive meanings that white can convey include cleanliness, freshness, and simplicity.



MULTIPLEX THEME


The dark theme looks stylish; It can transfer the value of the displayed product better; The screen of the smartphone consumes less energy; It is more comfortable for the eyes. The black color is achromatic, as it has no hue value, so it can not provoke emotions similarly to bright colors. The dark theme can control the users' attention, by building the contrast on the particular points in the text, images and avoiding the excessive elements that can be found in the Light Theme.




APARTMENT THEME

The color of architecture commerce and theory is both gothic and industrial. The cold influence of this neutral color keeps it foreign, remote and distant. Being both still and emotionless, gray is strong and steady, making a feeling of cool and self-restraint, and alleviates you from a riotous world. As gray reaches dark, it becomes extraordinary and also mysterious. Coming from a color mindsets perspective, gray is the color regarding settlement – being neither dark nor white-colored, it does not take changeover between those two colors.

Silver symbolizes wealth, success, and power. Jennifer Bourn in her article stated that silver is "distinguished color of riches, has cool properties like gray, but is more fun, lively, and playful." People who like this color are sensitive, confident, kind, calm, and compassionate.

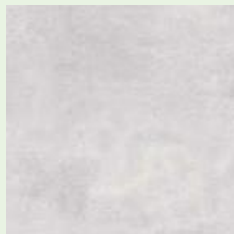

SURFACE FINISHES FOR BASEMENT -2

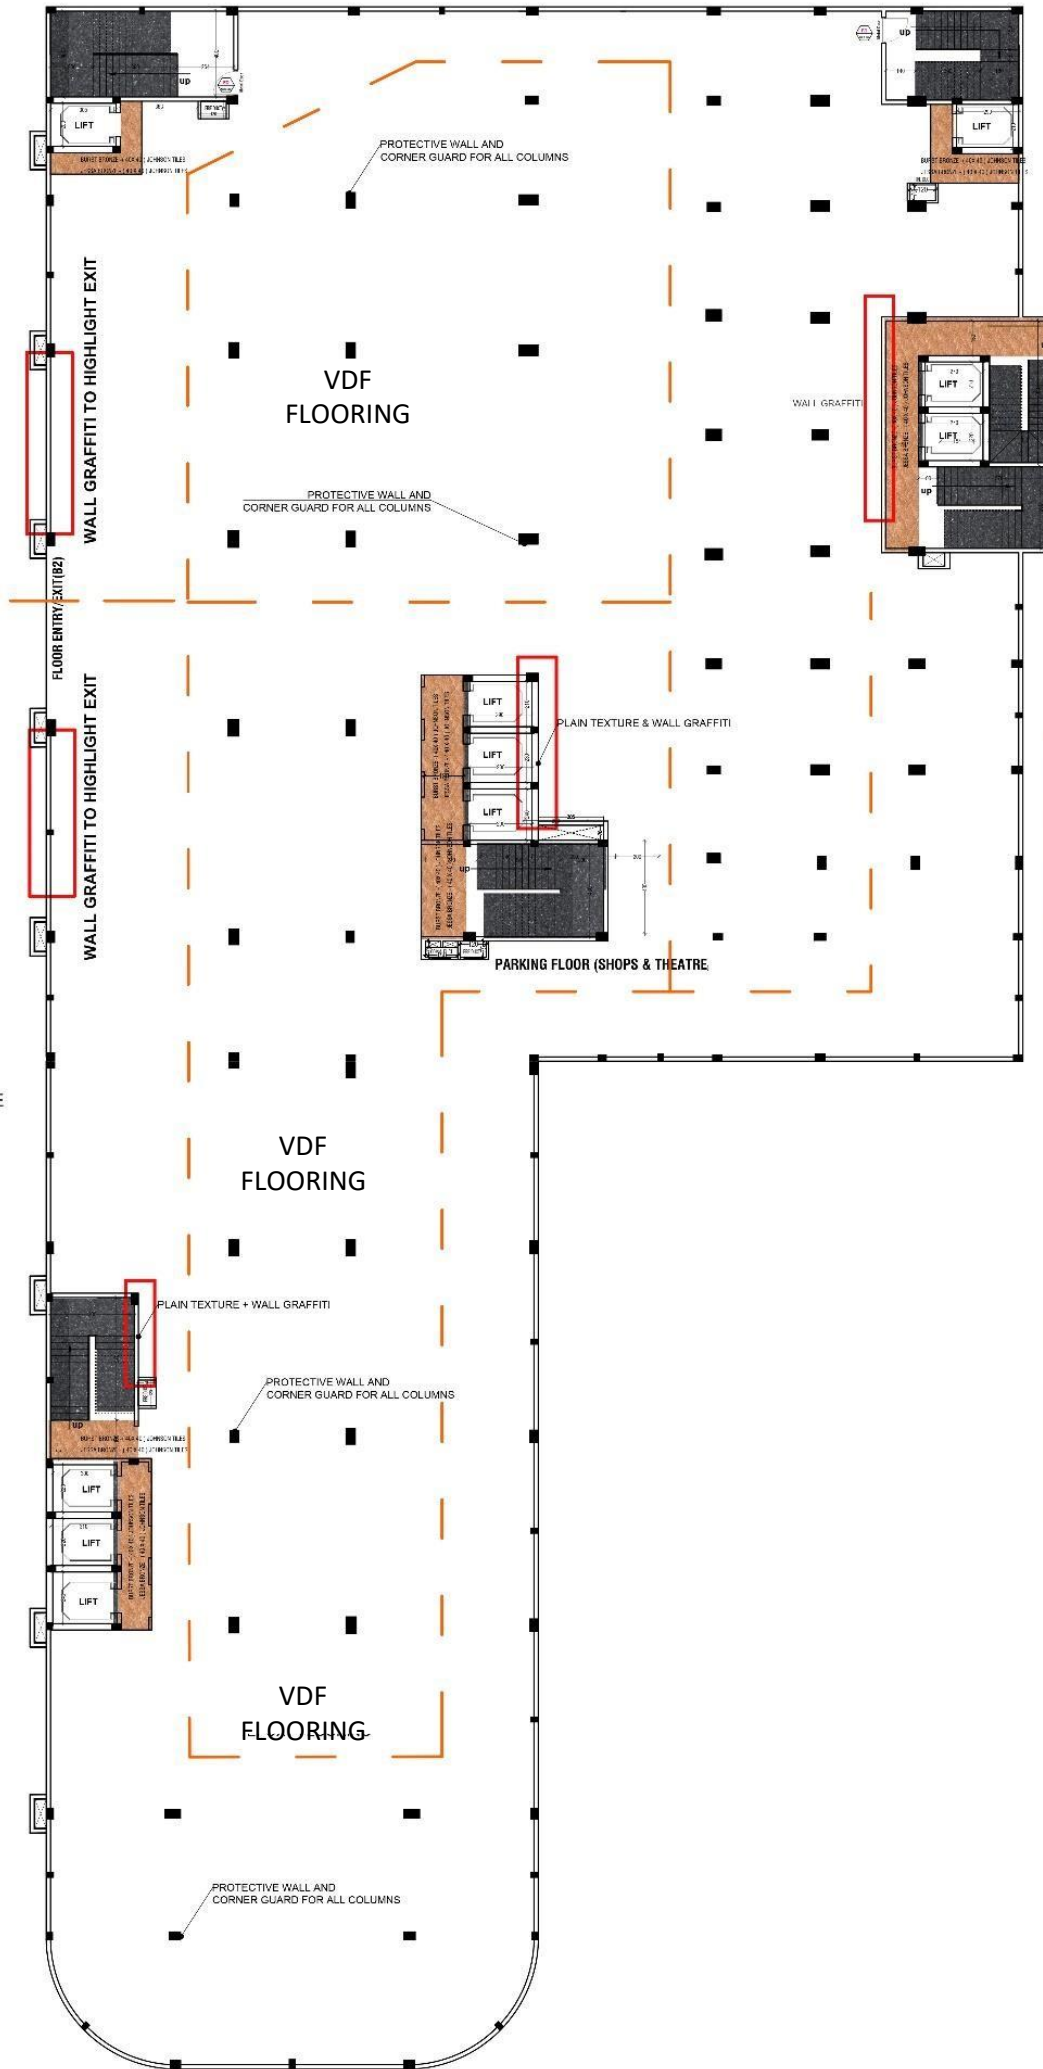

WALL GRAFFITI



COLUMN GRAFFITI



*IMAGE SHOWN IS FOR REFERENCE ONLY, COLOR THEME MAY VARY

FLOOR GRAFFITI

FLOOR GRAFFITI, FLOWING WITH RESPECT TO THE DRIVE WAY



BURT BRONZE - (40 X 40) JOHNSON TILE
JESSA BRONZE - (40 X 40) JOHNSON TILE



Burt Bronze
BURT BRONZE : 40X40 (1.2 CM THICK)



Jessa Bronze
JESSA BRONZE : 40X40 (1.2 CM THICK)




JET BLACK- LEATHER FINISH
GRANITE FOR LIFT FACDE AND STAIRS

BASEMENT -2 FLOOR PLAN


*IMAGE SHOWN IS FOR REFERENCE ONLY, COLOR VARY WITH RESPECT TO THEME

PURPOSE: GFC		ABH-A1-DRM-AR-		Principal Architectural Consultant V.R.Baburaj		Proj.Name DREAMS SHOPPING MALL		CONSULTANTS ABHILASH ARCHITECTS Near Art Of Living Ashramam Thoppilkadavu, Kollam Kerala, India Pin- 691012	
TYPE Mixed use Development		CHECKED BY CRG		DRAWN BY CRG		Revision DATE REVDATE		CLIENT Fathahudeen Desinganadu Rapid Development and Assistance Coop Society Ltd, Q-1666 ,Kottiyam PO, Kerala	
1/1		SCALE: 1 : 100 all dims in centimetres unless specified		Principal Architectural Consultant V.R.Baburaj		Proj.Name DREAMS SHOPPING MALL		CONSULTANTS ABHILASH ARCHITECTS Near Art Of Living Ashramam Thoppilkadavu, Kollam Kerala, India Pin- 691012 Tel No: +914742792144 +914742792134	


SURFACE FINISHES FOR BASEMENT -1

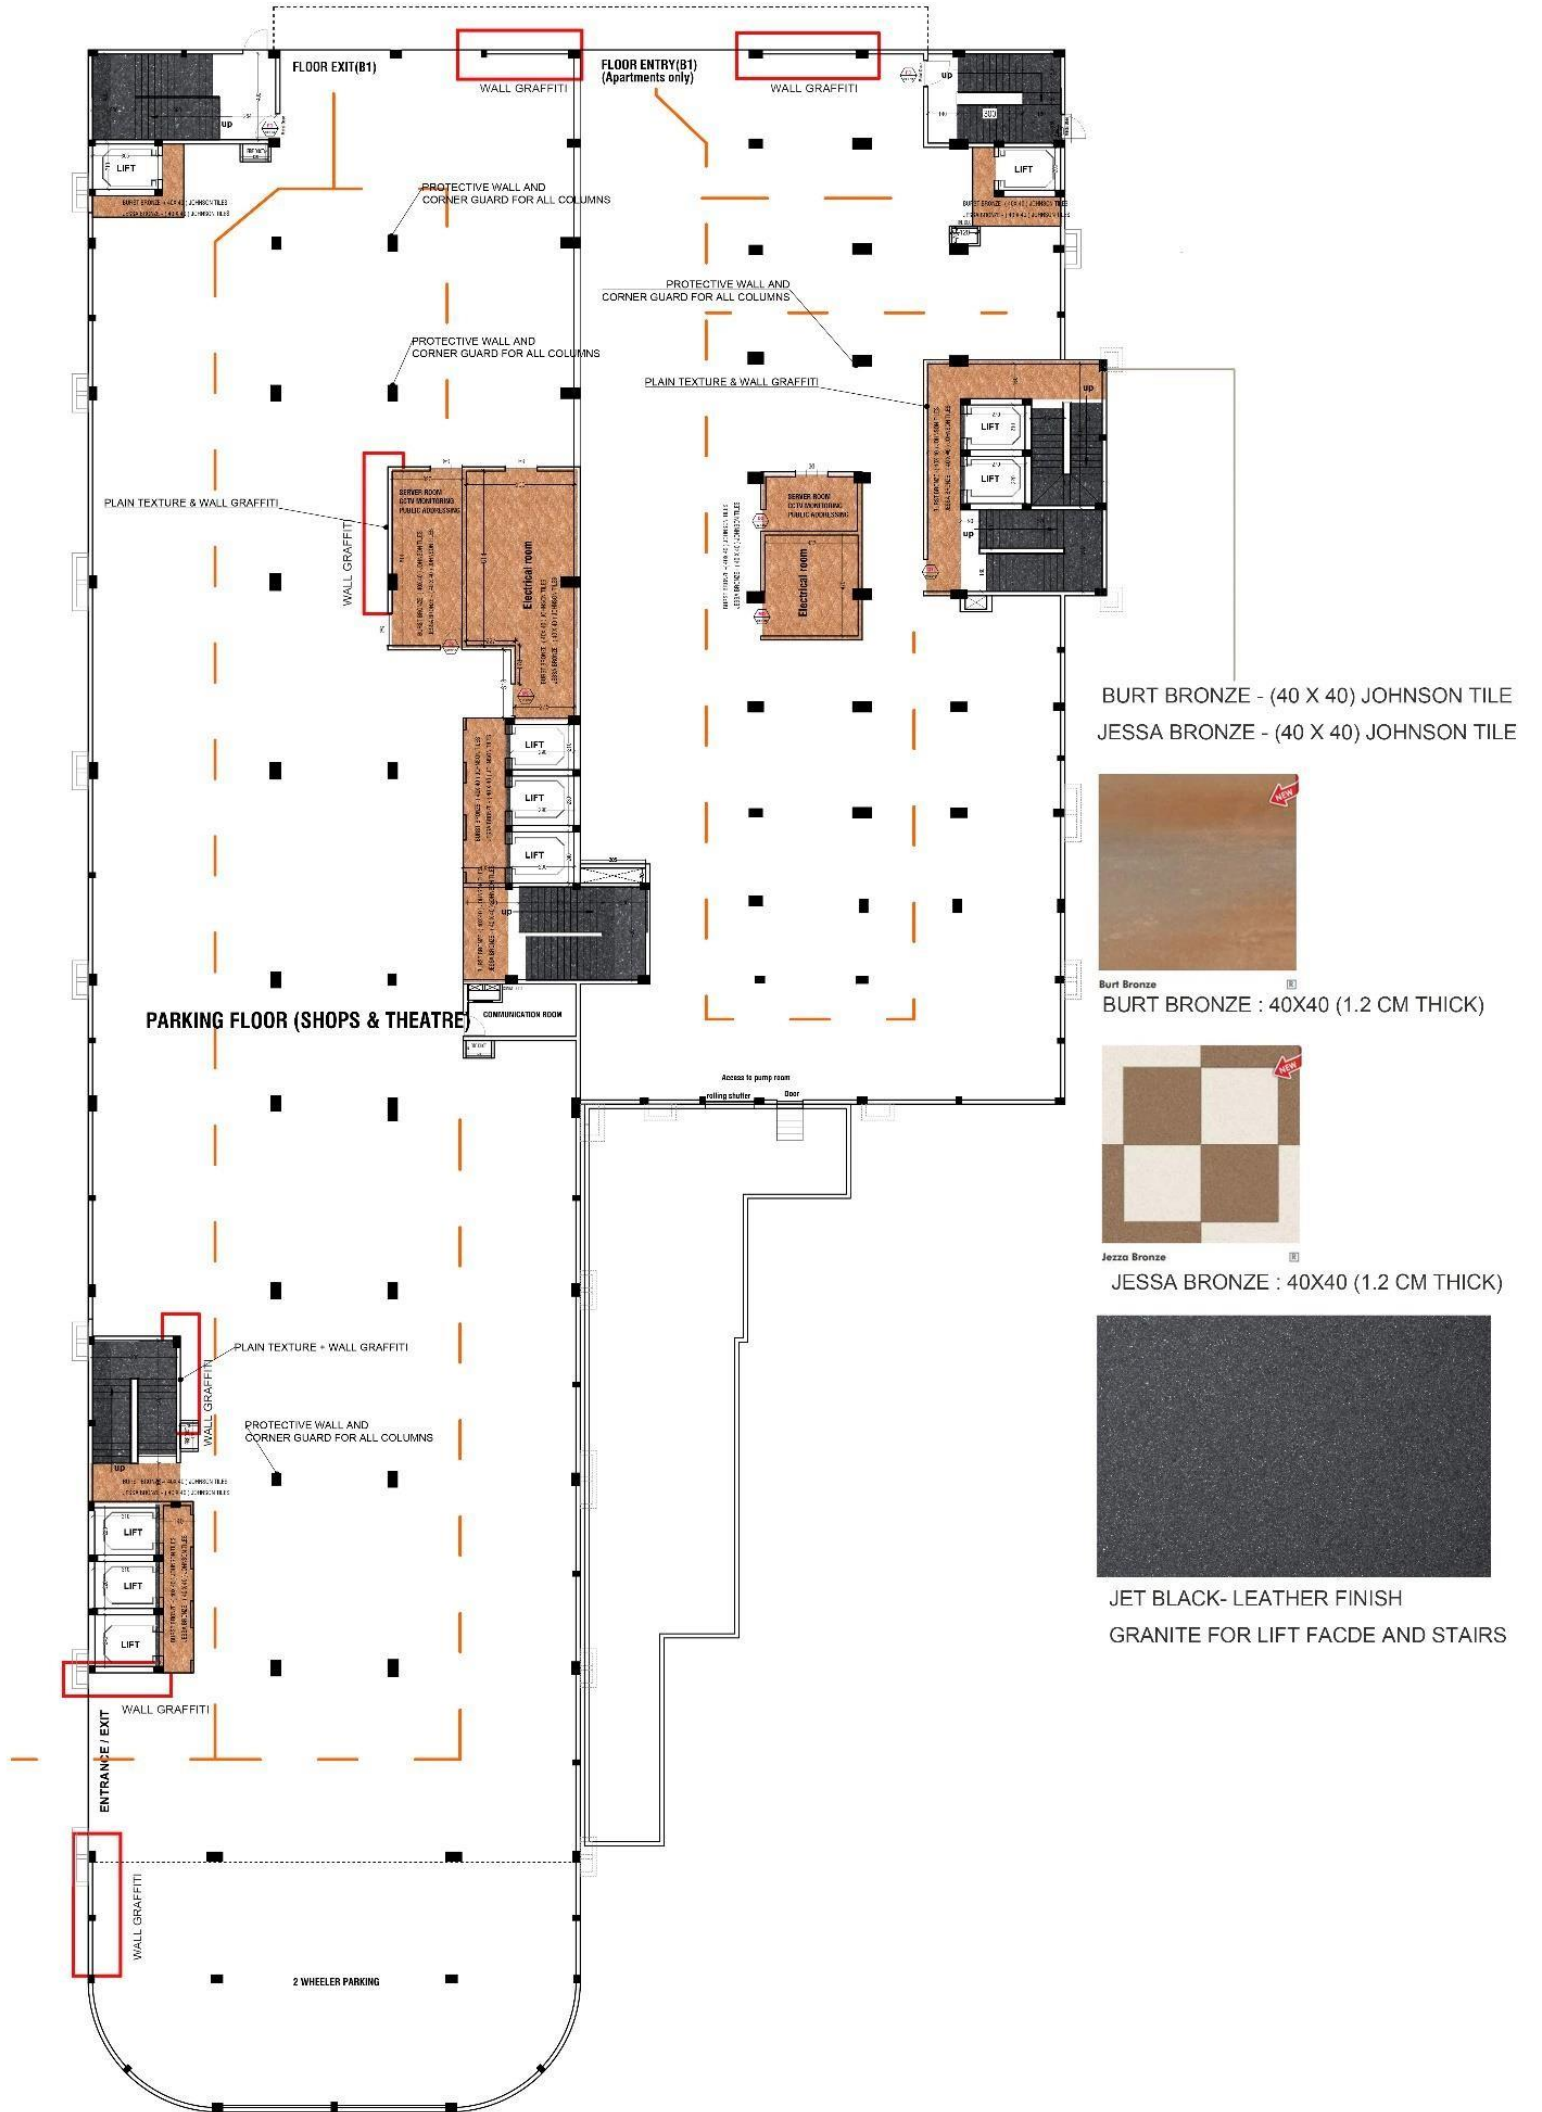

BASEMENT -1 FLOOR PLAN

PURPOSE: GFC		ABH-A1-DRM-AR-		Principal Architectural Consultant V.R.Baburaj		Proj.Name DREAMS SHOPPING MALL		CONSULTANTS ABHILASH ARCHITECTS Near Art Of Living Ashramam Thoppilkadavu, Kollam Kerala, India Pin- 691012	
TYPE Mixed use Development		CHECKED BY CRG	DRAWN BY CRG	Revision DATE REVDATA	SCALE: 1 : 100 all dims in centimetres unless specified	CLIENT Fathahudeen Desinganadu Rapid Development and Assistance Coop Society Ltd, Q-1666 ,Kottiyam PO, Kerala		 ABHILASH ARCHITECTS ART. PRECISION + ETHICS Tele No: +914742792144 +914742792134	

REVISED PLAN OF THE PROPOSED COMMERCIAL , MULTIPLE THEATRE CUM RESIDENTIAL BUILDING

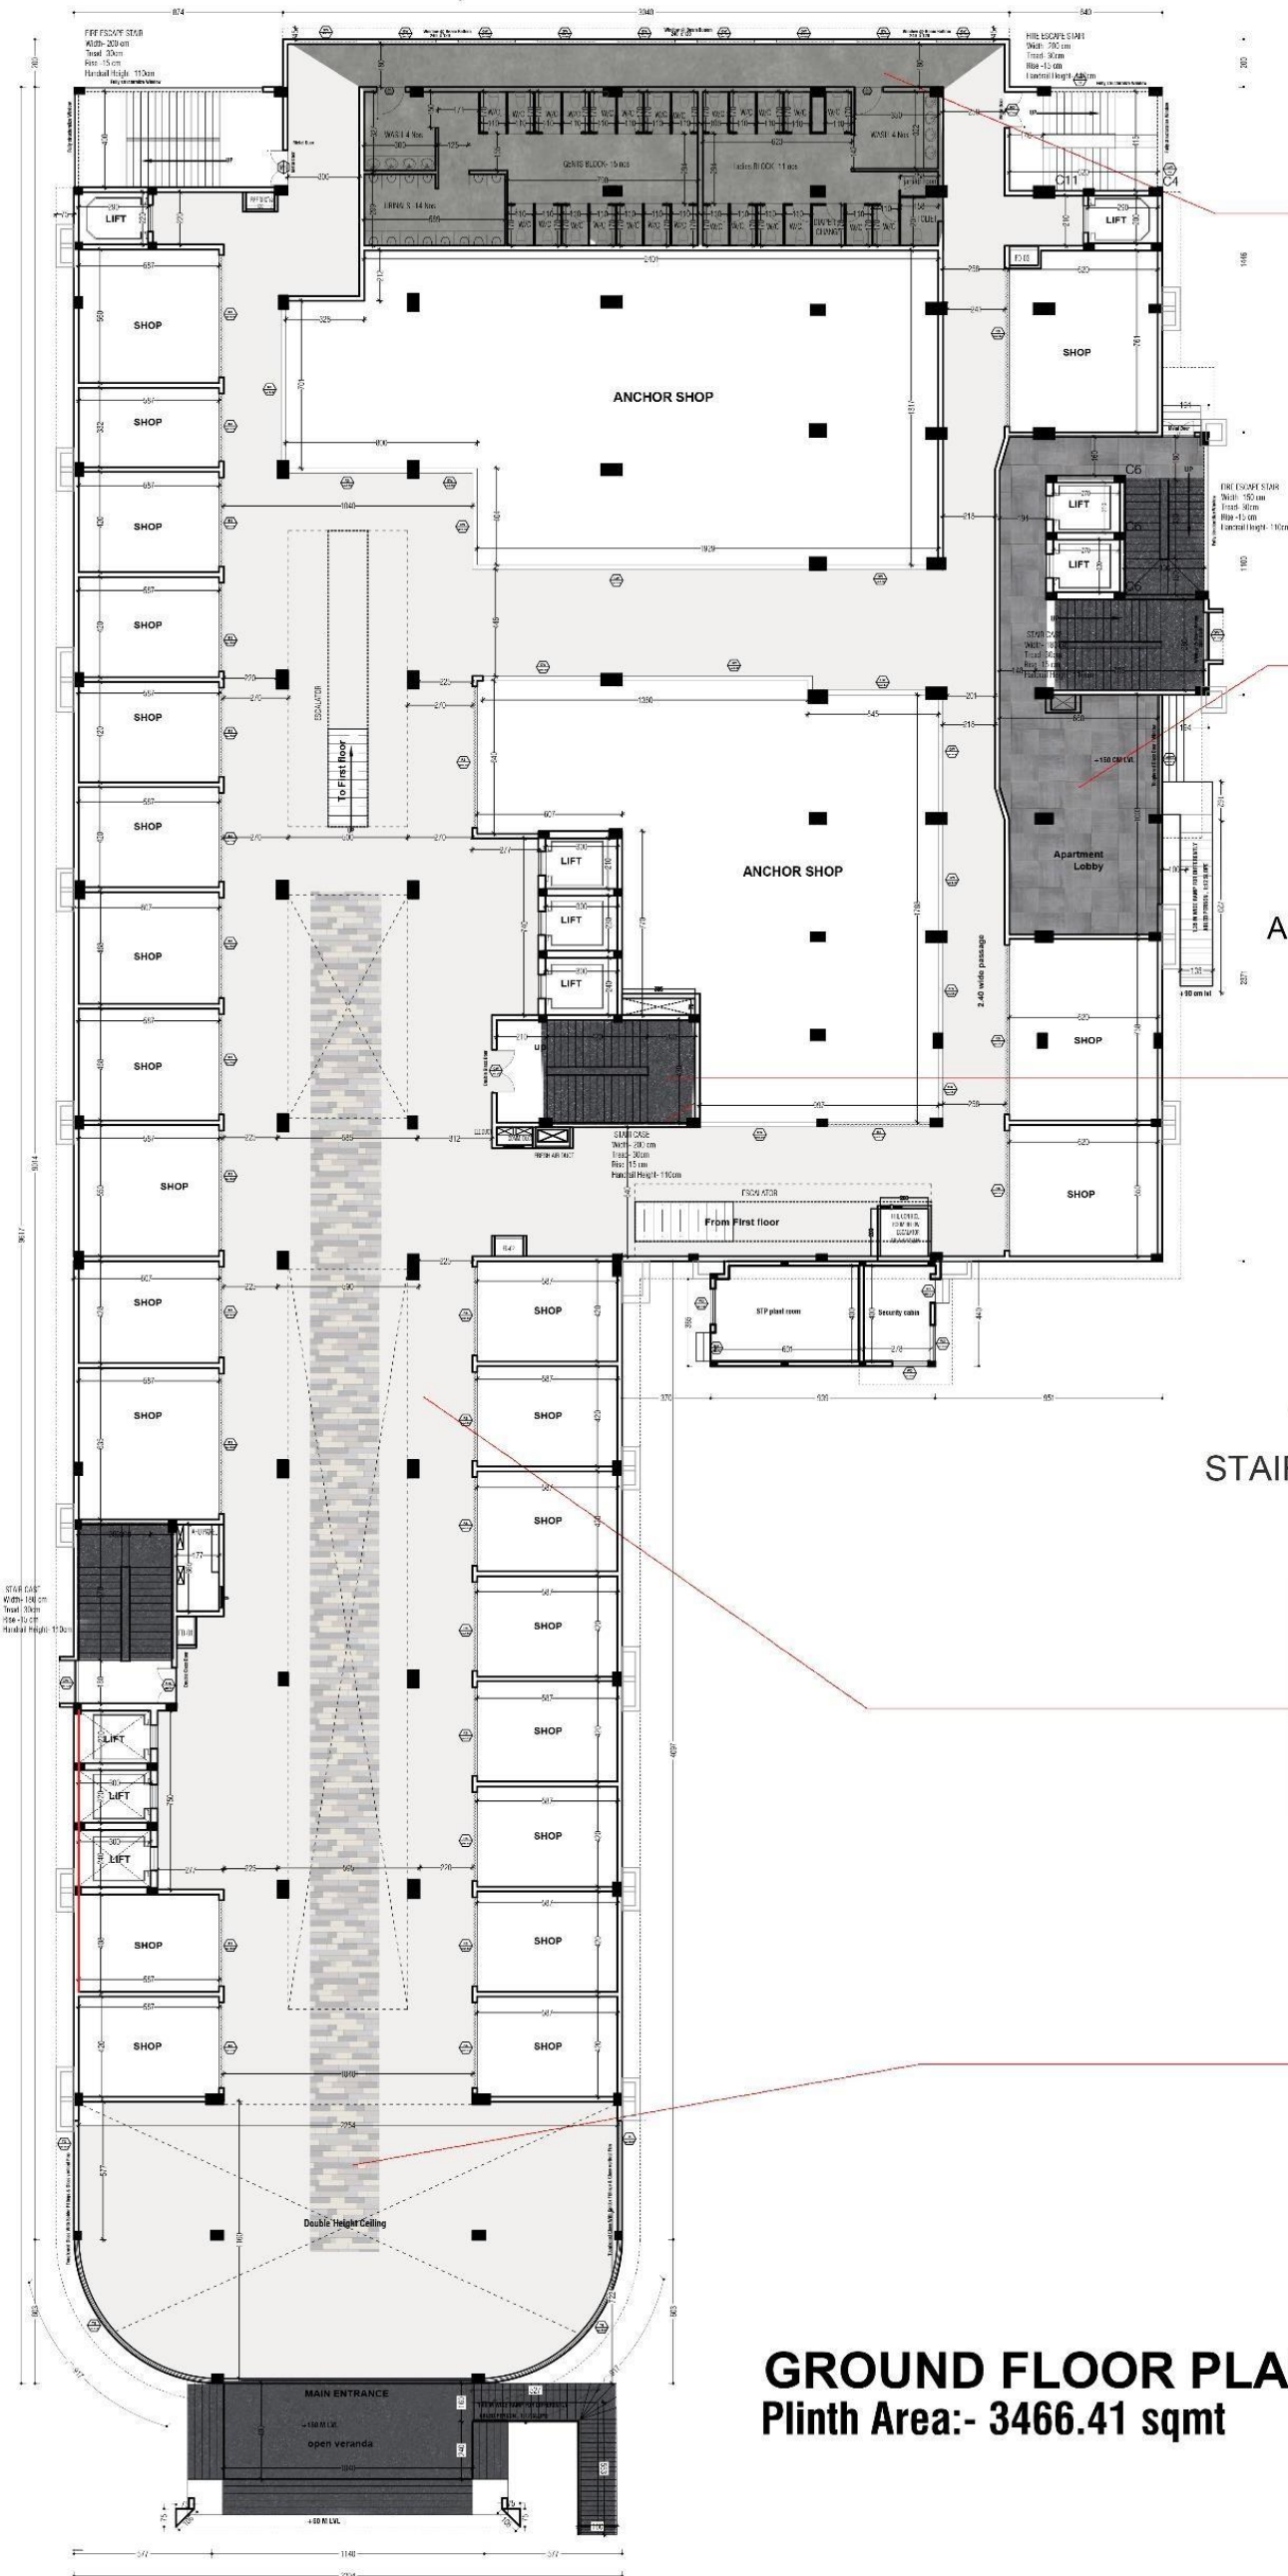

CARINA MOSS TILE
passage wall - upto 2.4 m
height



CARINA MOSS
MATT FINISH
GLAZED VITRIFIED TILE
120 X 60
Floor and Wall Tile



EXTER GREY
POLISHED FINISH
120 X 60
APARTMENT LOBBY -Floor Tile



JET BLACK
LEATHER FINISH
GRANITE FOR LIFT FACADE
STAIRS AND MAIN ENTRANCE




CARINA BIANCO
MATT FINISH
GLAZED VITRIFIED TILE
120 X 60



MAGNUS CHESS
POLISHED
60 X 60

GROUND FLOOR PLAN
Plinth Area:- 3466.41 sqmt

REVISED PLAN OF THE PROPOSED COMMERCIAL , MULTIPLE THEATRE CUM RESIDENTIAL BUILDING

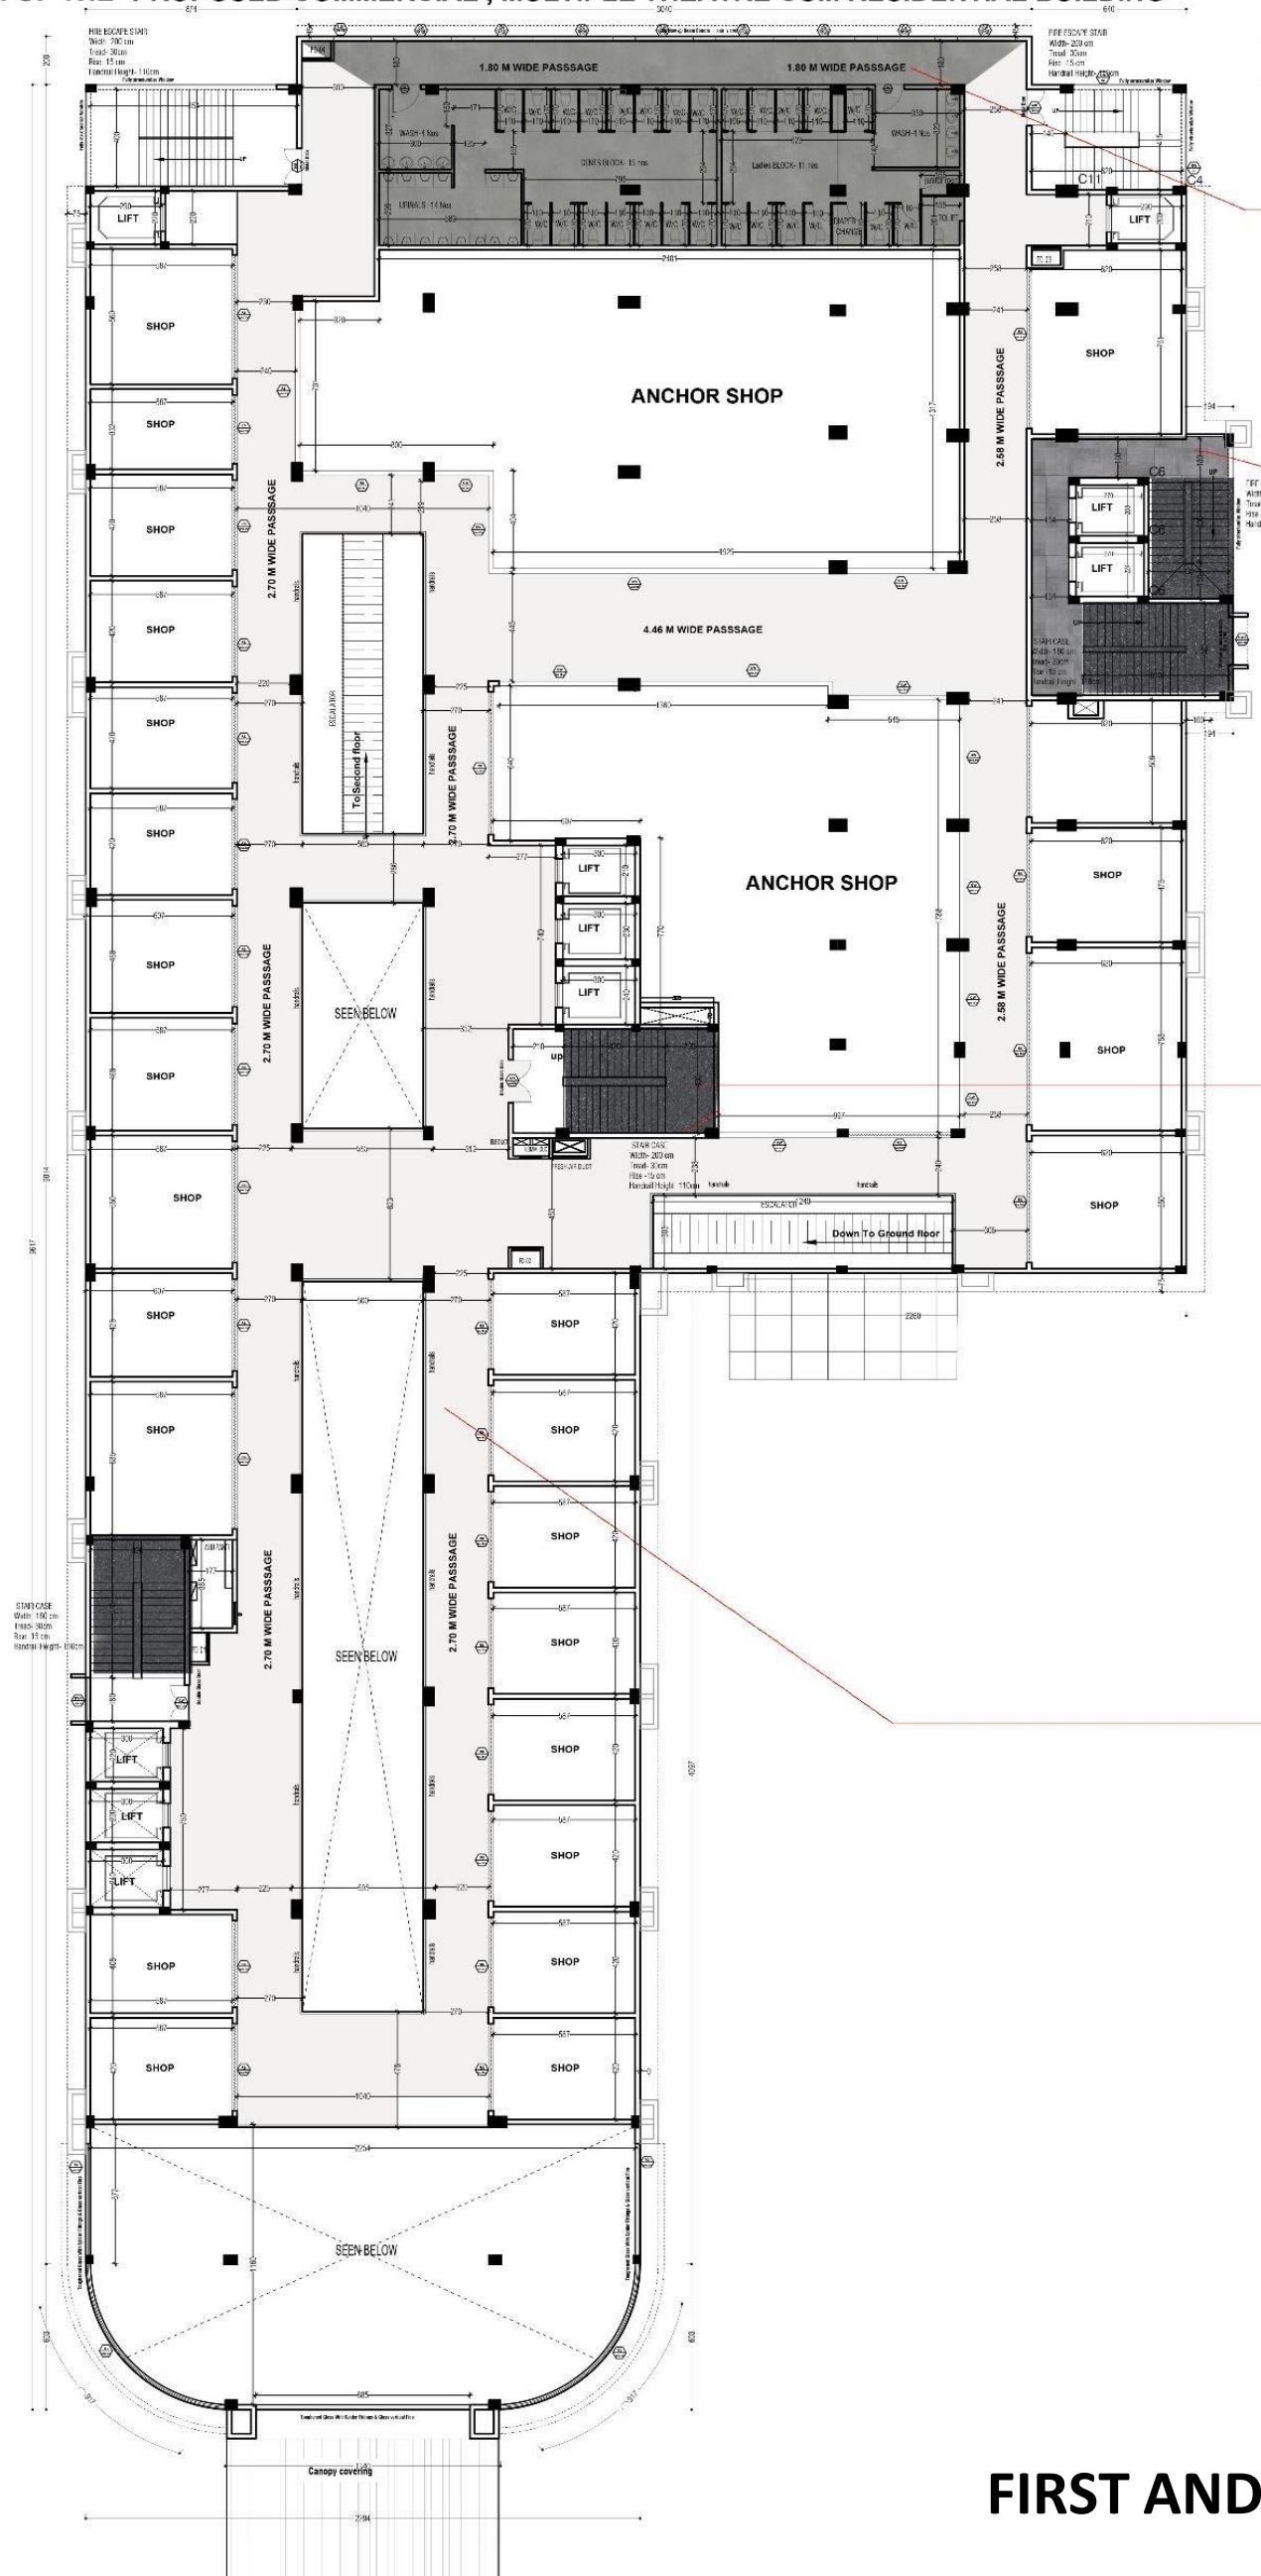

CARINA MOSS TILE
passage wall - upto 2.4 m
height



CARINA MOSS
MATT FINISH
GLAZED VITRIFIED TILE
120 X 60
Floor and Wall Tile



EXTER GREY
POLISHED FINISH
120 X 60
APARTMENT LOBBY -Floor Tile



JET BLACK
LEATHER FINISH
GRANITE FOR LIFT FACADE
STAIRS



CARINA BIANCO
MATT FINISH
GLAZED VITRIFIED TILE
120 X 60


FIRST AND SECOND FLOOR

REVISED PLAN OF THE PROPOSED COMMERCIAL , MULTIPLE THEATRE CUM RESIDENTIAL BUILDING

CARINA MOSS TILE
 passage wall - upto 2.4 m height



CARINA MOSS MATT FINISH GLAZED VITRIFIED TILE
 120 X 60
 Floor and Wall Tile

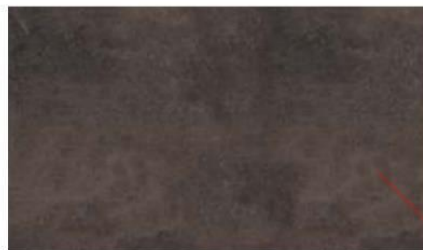

ANGELA NERO MATT FINISH GLAZED VITRIFIED TILE
 120 X 60
 Floor Tile



BRIX NATURA
 40 X 40 TILES
 MATT FINISH
 FOOD COURT AREA



AERAY COTTO
 30 X 30 TILES
 TEXTURED FINISH
 FOOD COURT AREA




LIGHT GREY TILE
 40 X 40 SIZE
 0.8 CM THICKNESS



JET BLACK LEATHER FINISH
 GRANITE FOR LIFT FACADE
 STAIRS AND MAIN ENTRANCE

MULTIPLEX AREA
THIRD FLOOR PLAN
 Plinth Area:- 2822.46 sqmt(30370.00 sqft)

APARTMENT AREA

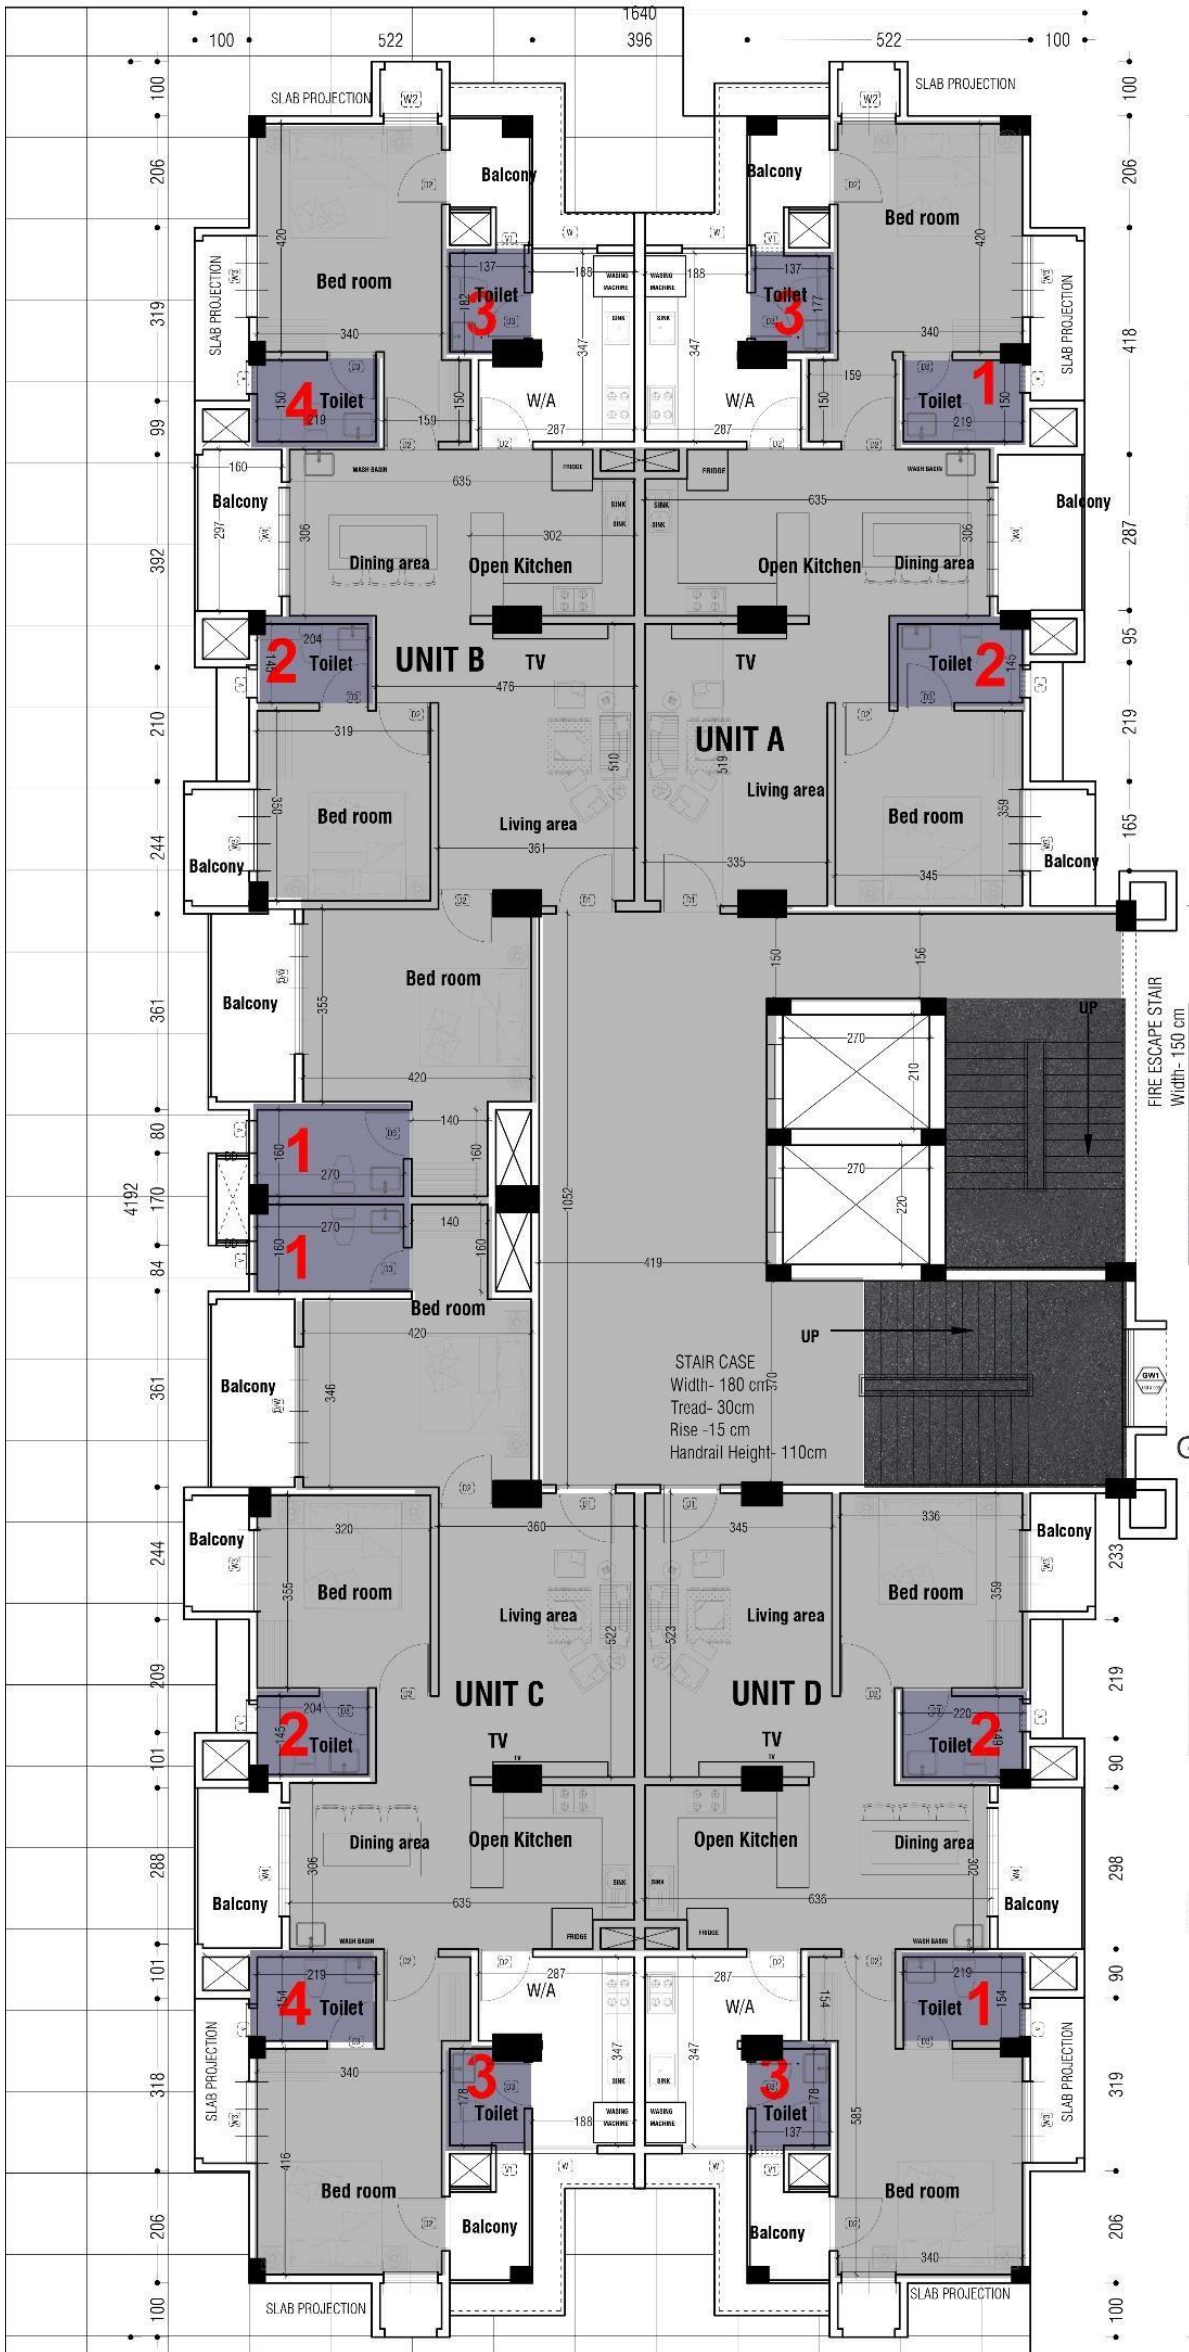

EXTER GREY
POLISHED FINISH
120 X 60
APARTMENT LOBBY AND
APARTMENT FLOOR
3 WALLS OF BATHROOM



JET BLACK
LEATHER FINISH
GRANITE FOR LIFT FACADE
STAIRS



ANGELA SILVER
MATT FINISH
120 X 60
BATHROOM FLOOR
BALCONY FLOOR



SAHARA ASH
MATT FINISH
120 X 60
WORK AREA FLOOR



HILTON BIANCO
HIGH GLOSS 120 X 60
WASH BASIN BACK WALL

HIGHLIGHT WALL FOR BATHROOM- EACH ONE HAVE EACH THEM



1
VANCOVER GRIS
HIGH GLOSS 120 X 60



2
TORONTO MARBLE
HIGH GLOSS 120 X 60



3
REVLON AZURE
HIGH GLOSS 120 X 60



4
HILTON BIANCO
HIGH GLOSS 120 X 60
WASH BASIN BACK WALL

100 522 396 522 194



CARINA MOSS
 MATT FINISH
 GLAZED VITRIFIED TILE
 120 X 60
 Floor and Wall Tile



BRAZILIAN WOOD
 MATT FINISH
 120 X 60




JET BLACK
 LEATHER FINISH
 GRANITE FOR LIFT FACADE
 STAIRS



LIGHT GREY TILE
 40 X 40 SIZE
 0.8 CM THICKNESS

GYM FLOOR

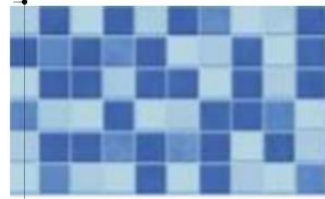

Neo Pool Deep Blue
24.7 X 12.2 TILES
DESIGNER MOSAIC TILE
POOL AREA




MAXCIR IVORY
30 X 30 TILES
POOL DECK




BRIX NATURA
40 X 40 TILES
MATT FINISH
TERRACE AREA



AERAY COTTO
30 X 30 TILES
TEXTURED FINISH
TERRACE AREA

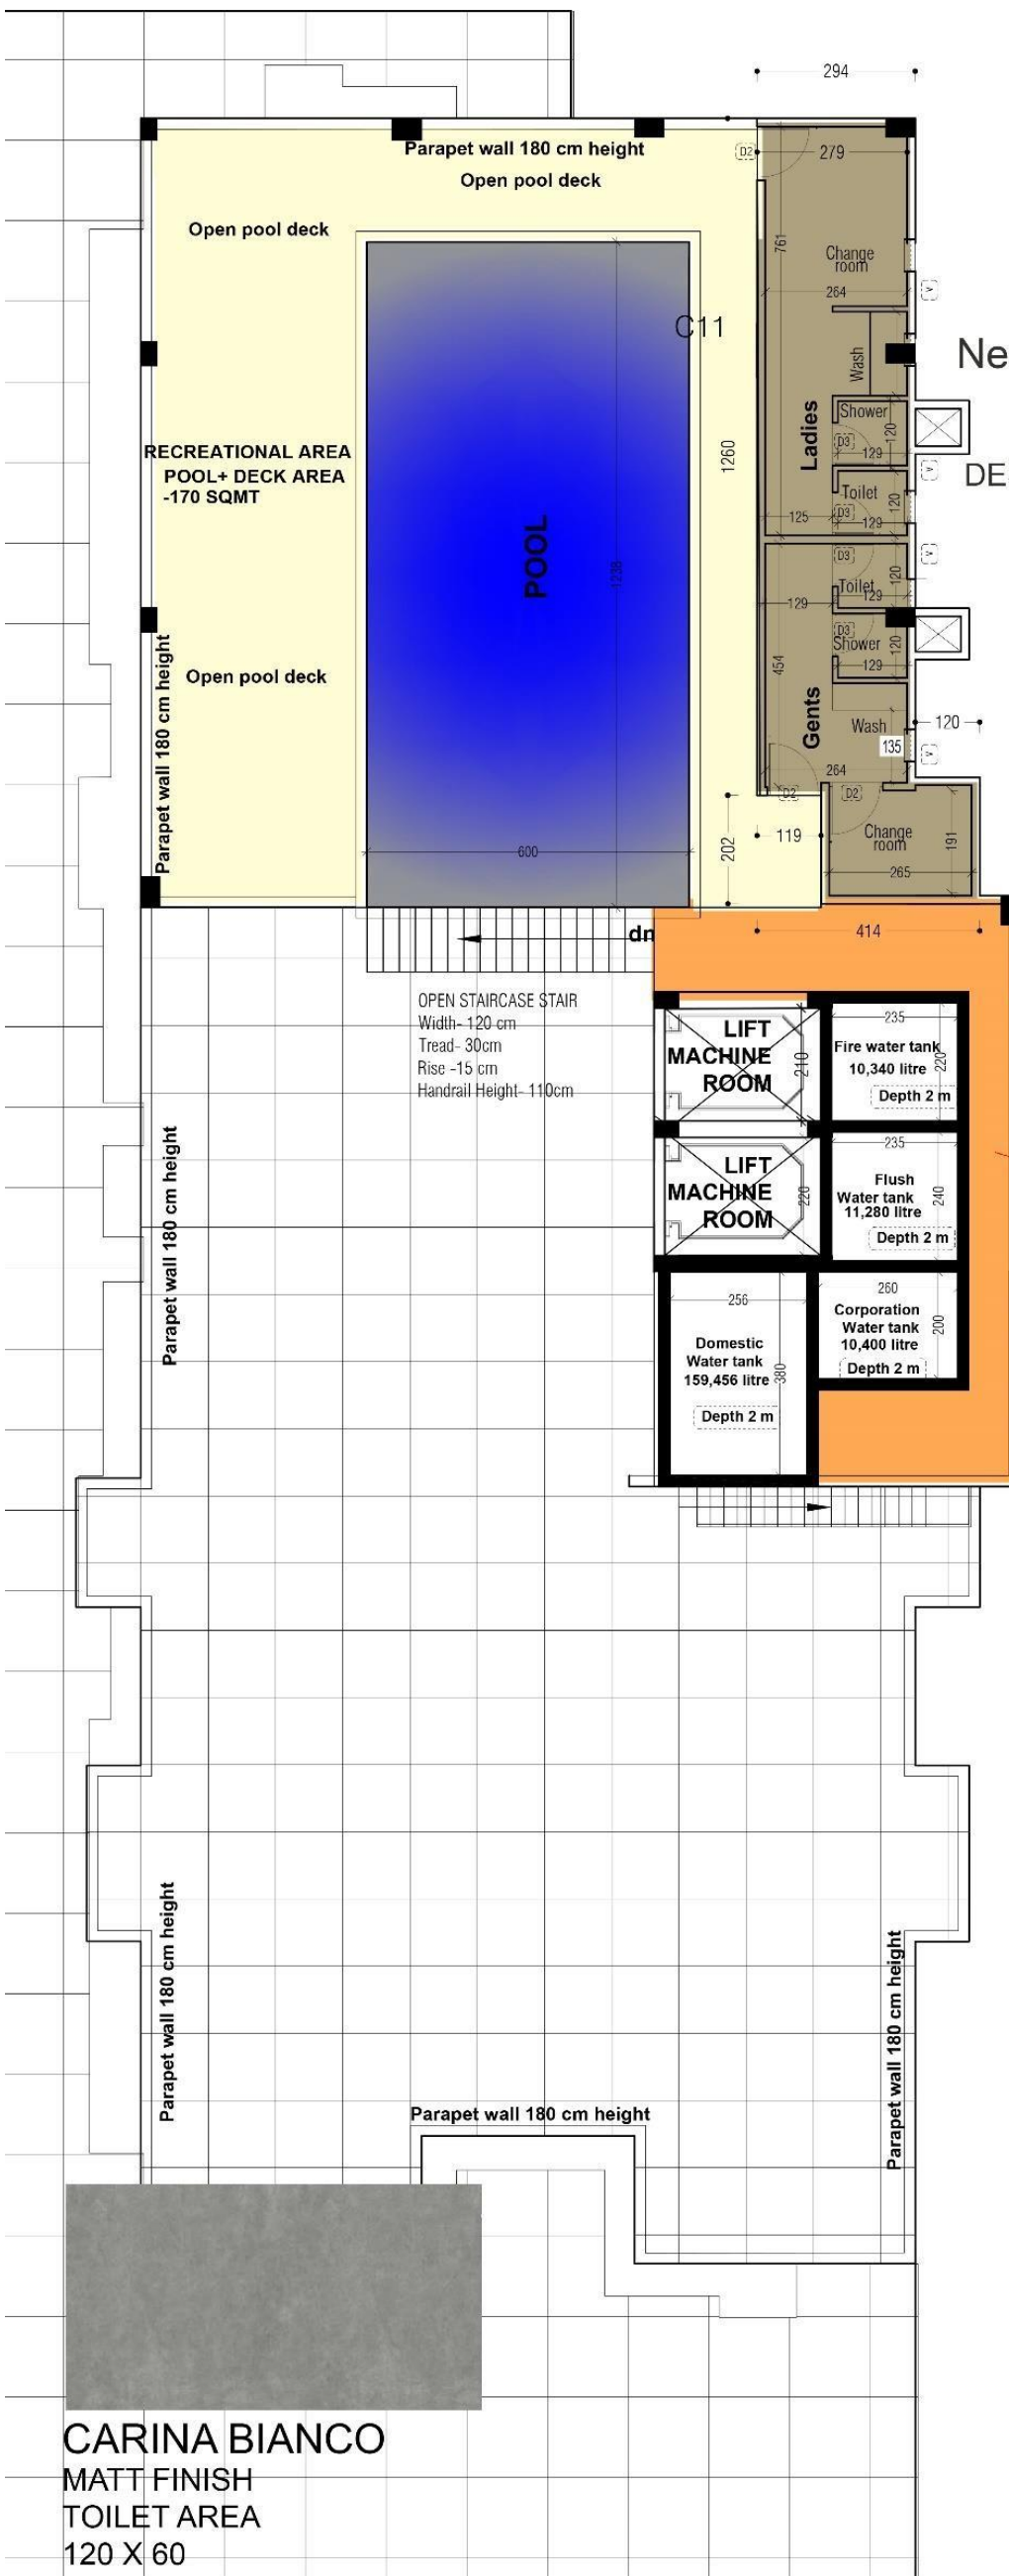


CARINA BIANCO
MATT FINISH
TOILET AREA
120 X 60

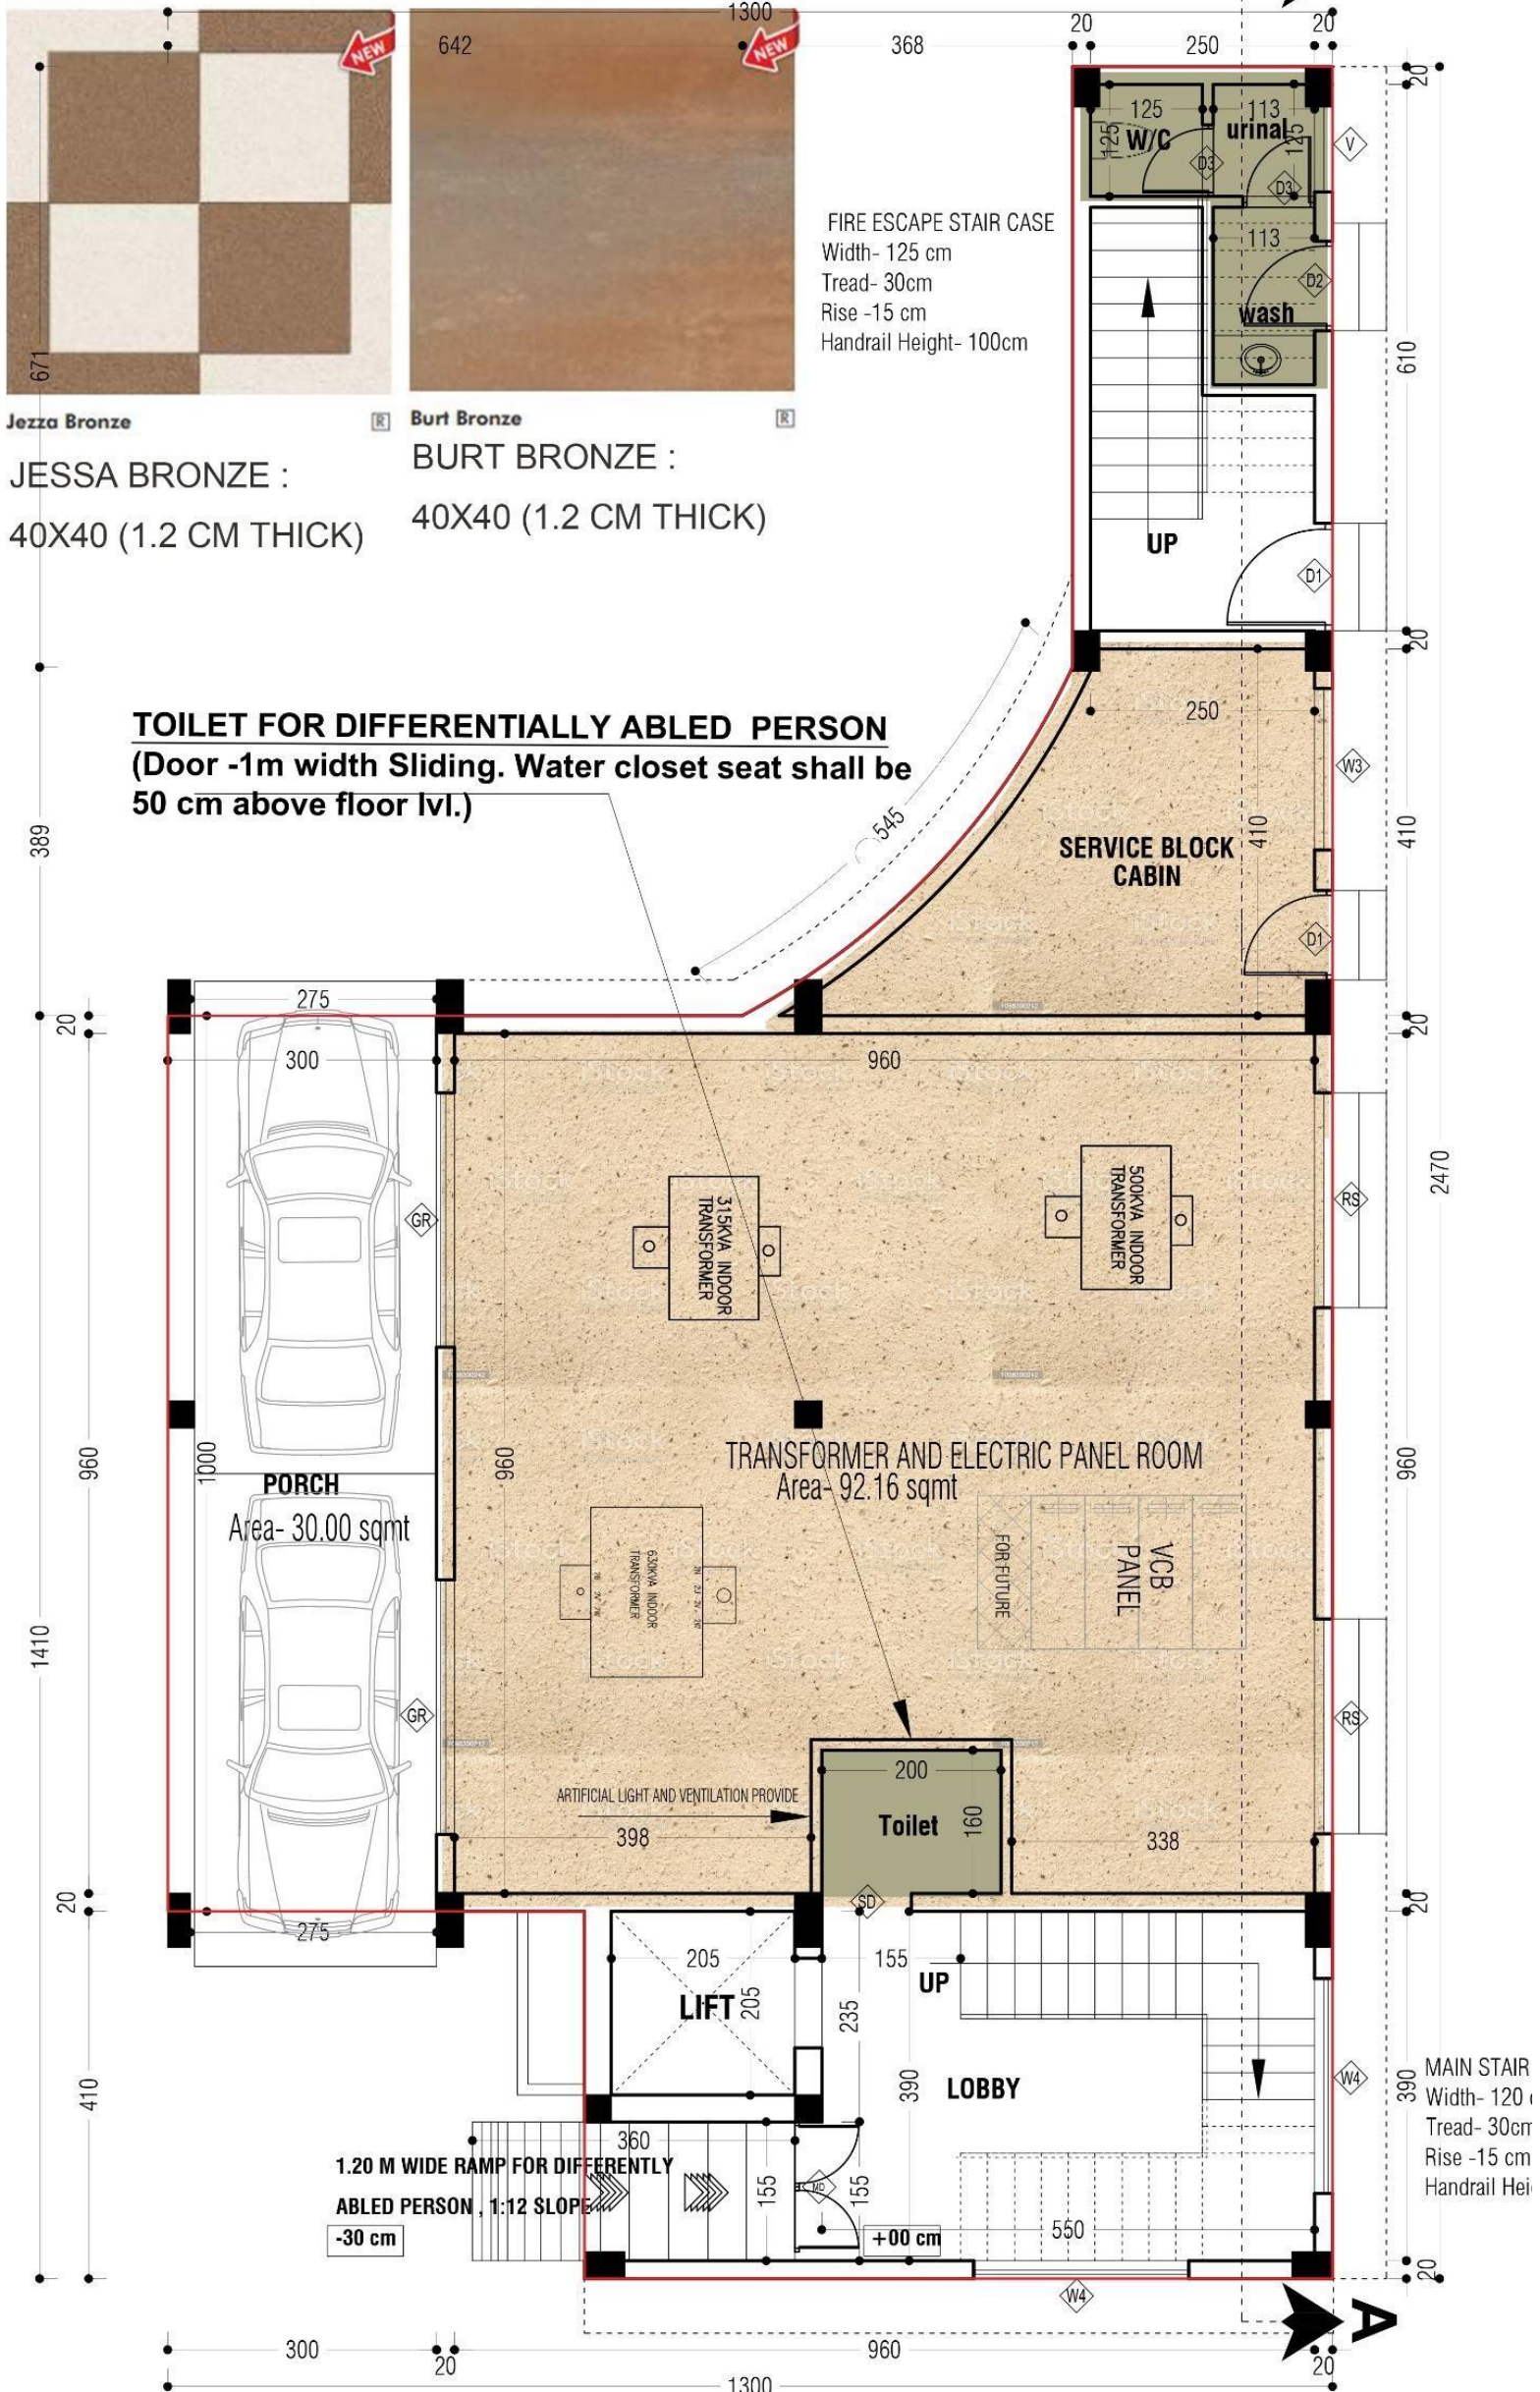


SERVICE BLOCK- GROUND FLOOR PLAN

TERRACE FLOORING

Summers! They have a knack of bringing out the worst in us, Especially Indian summers. The sun shines with a vengeance and let's rip its heat upon us. What if we told you that you can now beat the heat inside your home? That your surface temperature could be cooler upto 15 C without increasing load on your cooling appliances? Sounds unbelievable? Understandably, so presenting Endura Cool Roof SRI tiles. A range of unique tiles that, keep the harsh rays of the sun off your building and bounce them back into the atmosphere. The upshot of an ingenious Glazing Process, these tiles help to keep the room temperatures cool naturally and therefore helps reduce load on external cooling appliances like your air conditioner or cooler. Now, experience the cool and ambient temperature in your house. This may also help you to reduce electricity consumption, while you sit cosily and relax within the cool comforts of your home. Lay them out on your terrace, your balcony or exterior walls directly exposed to sunlight and they will continue to perform for years to come.

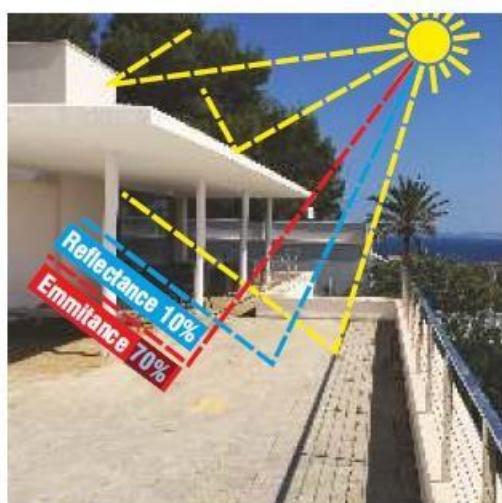

Ordinary Roof

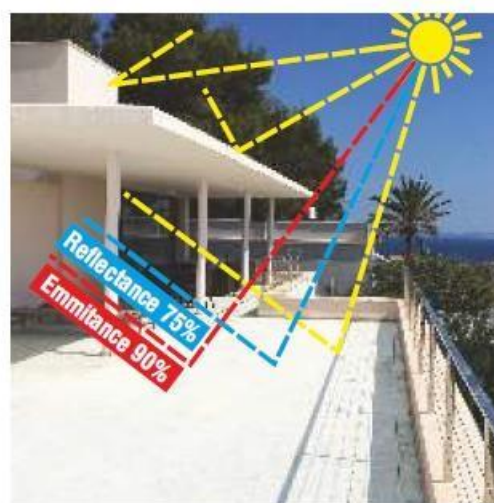

Roof having Endura Cool Roof SRI

Benefits of Endura Cool Roof SRI:

- Reduce surface temperature upto 150 celsius.
- Improve indoor comfort.
- Reduce cooling requirement and save electricity.
- Reduce conduction of heat into the building.
- Reduce the "heat island effect" in cities.
- Reduction in global warming and saving of ozone layer.
- Endura Cool Roof SRI Tiles is a sensible choice for the buildings - saving electricity and saving the environment.

LIGHT GREY TILE
40 X 40 SIZE
0.8 CM THICKNESS














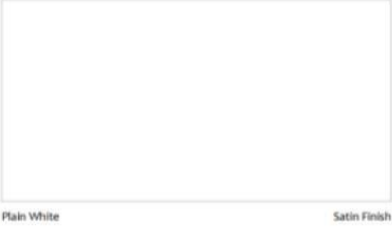



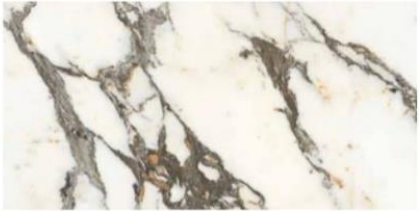
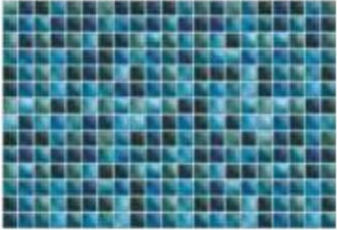
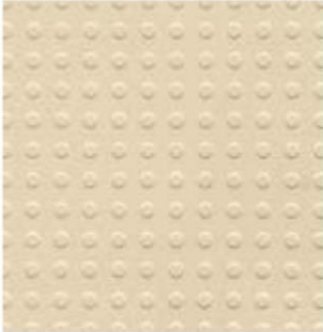

SURFACE FINISHES			JOHNSON TILES
JET BLACK LEATHER FINISH GRANITE			STAIR LIFT FAÇADE MAIN ENTRANCE OF MALL
BURT BRONZE	40 X 40	ENDURA DESIGNER TILE 1.2 CM THICK	BASEMENT 2 BASEMENT 1 SERVICE BLOCK FLOORING
JESSA BRONZE	40 X 40	ENDURA DESIGNER TILE 1.2 CM THICK	BASEMENT 2 BASEMENT 1 SERVICE BLOCK FLOORING
CARINA BIANCO	120X 60	MATT FINISH	MALL FLOOR
CARINA MOSS	120X 60	MATT FINISH	MALL TOILETS MULTIPLEX TOILETS GYM TOILETS POOL TOILETS SERVICE BLOCK TOILETS
EXTER GREY	120X 60	POLISHED FINISH	APARTMENT LOBBY APARTMENT FLOOR
ANGELA NERO	120X 60	MATT FINISH	MULTIPLEX FLOOR
BRIX NATURA		MATT FINISH	FOOD COURT & TERRACE AREA
AERAY COTTO		MATT FINISH	FOOD COURT & TERRACE AREA
ANGELA SILVER	120X 60	MATT FINISH	APARTMENT TOILET FLOOR APARTMENT BALCONY
SAHARA ASH	120X 60	MATT FINISH	APARTMENT WORK AREA
BRAZILIAN WOOD	120X 60	MATT FINISH	GYM FLOOR
VANCOVER GRIS	120X 60	HIGH GLOSS	HIGH LIGHT WALL FOR APARTMENT TOILET
TORONTO MARBLE			
REVLON AZURE			
HILTON BIANCO	120X 60	HIGH GLOSS	HIGH LIGHT WALL FOR APARTMENT TOILET WALL BEHIND WASH BASIN
NEO POOL DEEP BLUE	24.7 X 12.2		POOL
MAXCIR IVORY	30 X 30	GRIP	POOL DECK
FIRE BRICK RED	30 X 60		EXTERIOR CURVED WALL OF SERVICE BLOCK

COOL TILE

40 X 40

TERRACE AREA

SL NO	JOHNSON	SIZE	AREA	RAK MATCHING	NAME
1	BURT BRONZE	40X40	BASEMENT 2 BASEMENT 1 SERVICE BLOCK FLOORING		QUADRA RED
2	JESSA BRONZE	40X40	BASEMENT 2 BASEMENT 1 SERVICE BLOCK FLOORING		ROCK STONE BROWN
3	CARINA BIANCO	120X60	MAIN FLOOR	 <small>Plain White Satin Finish</small>	PLAIN WHITE SATIN
3	MAGNUS CHESS	60X60	MAIN FLOOR		ZELLIGE DARK GREY
4	CARINA MOSS	120X60	MALL TOILETS MULTIPLEX TOILETS GYM TOILETS POOL TOILETS SERVICE BLOCK TOILETS		EURO ELEGANT ASH
5	EXTER GREY	120X60	APARTMENT LOBBY APARTMENT FLOOR		ARMANI LIGHT GREY
6	ANGELA NERO	120X60	MULTIPLEX FLOOR		PLATINUM BLUE DEKOR
7	BRIX NATURA	40X40	FOOD COURT AREA		BRICO RED
8	AERAY COTTO	30X30	FOOD COURT AREA		SQUARE WOOD

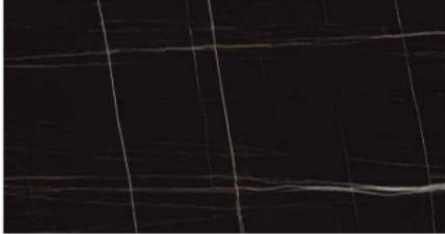9	ANGELA SILVER	120X60	APARTMENT TOILET FLOOR APARTMENT BALCONY		EURO ELEGANTE BIANCO
10	SAHARA ASH	120X60	APARTMENT WORK AREA		GALACIA DARK GREY
11	BRAZILIAN WOOD	120X60	GYM FLOOR		SHINE WOOD DARK BROWN
12	VANCOVER GRIS	120X60	HIGH LIGHT WALL FOR APARTMENT TOILET		ARMANI BLACK
13	TORONTO MARBLE	120X60	HIGH LIGHT WALL FOR APARTMENT TOILET		BLACK BEAUTY
14	REVLON AZURE	120X60	HIGH LIGHT WALL FOR APARTMENT TOILET		BLACK GOLD
15	HILTON BIANCO	120X60	HIGH LIGHT WALL FOR APARTMENT TOILET WALL BEHIND WASH BASIN		ARABESCATO GOLD
16	NEO POOL DEEP BLUE	30X45	POOL		AQUA MOSAIC DARL
17	MAXCIR IVORY	30X30	POOL DECK		IVORY PULKA ROUND
18	FIRE BRICKED RED	30X60	EXTERIOR CURVED WALL OF SERVICE BLOCK		NATURAL BRICK



THANK YOU

